

GATEWAY SIGNS - HWY 101 North, Cloverdale June 25th, 2024

## COVER PAGE

Pg 1 - Gateway Sign Location, Plan View Pg 2 - Gateway Sign Location, Front View

Pg 3 - Gateway Sign Details

## OVERALL PROJECT - GATEWAY SIGN LOCATION MAP






2701 Road I Redwood Valley CA 95470 707.485.7555 707.485.5081 (Fax) Lic. 636883

MICHAEL COX

1714 El Camino Way Santa Rosa CA 95404 707.568.0398 mc-design@comcast.net

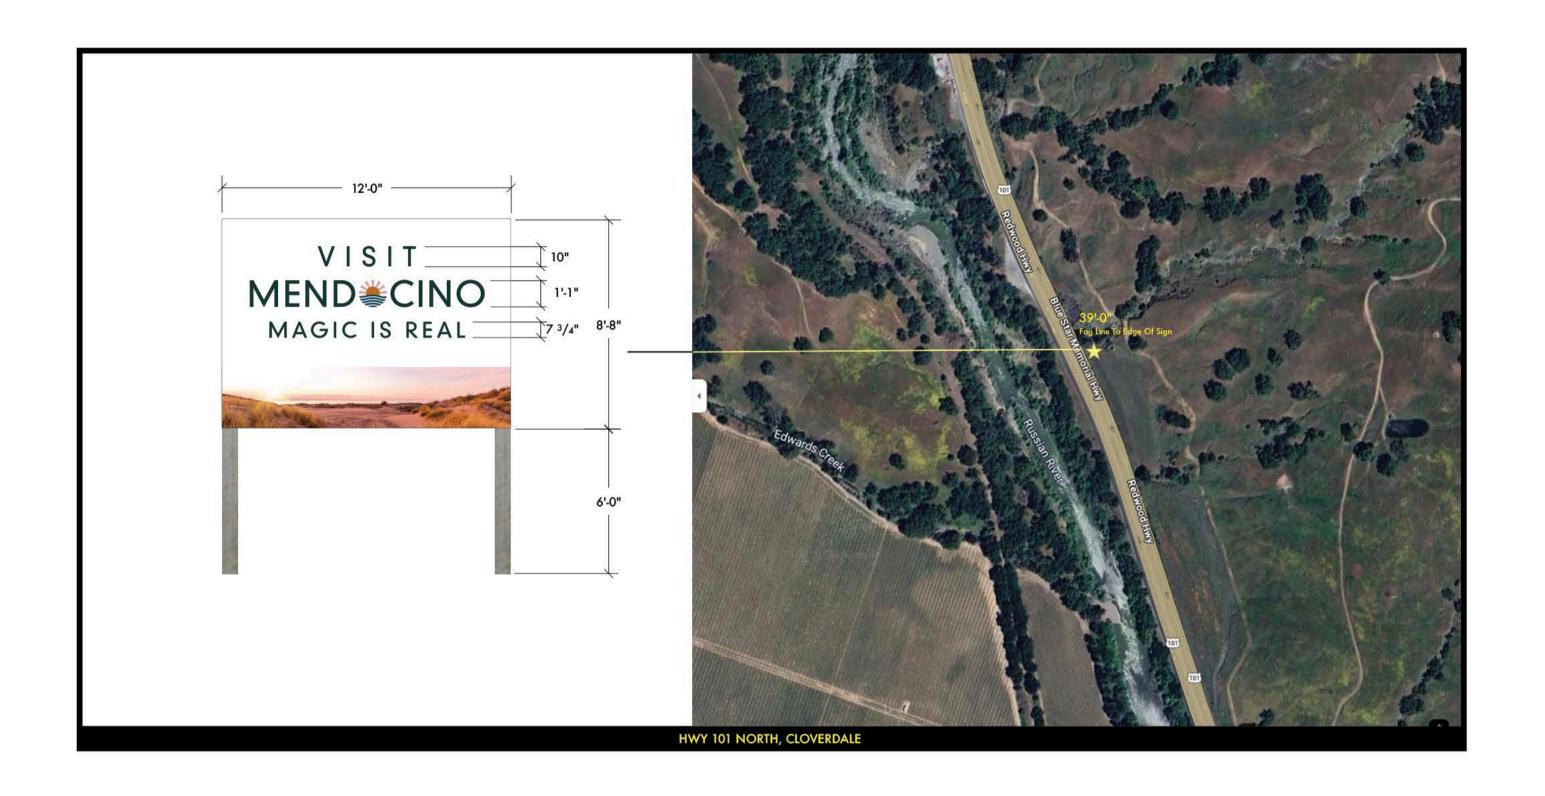

Paramount	MICHAEL COX DESIGN	PROJECT	DESCRIPTION	PHASE	SCALE	DATE/REVISIONS	PAGE	
2701 Road I Redwood Valley CA 95470	1714 EL CAMINO WAY SANTA ROSA CA 95404	VISIT MEND <b>∜</b> CINO	GATEWAY SIGNAGE HWY 101 NORTH, CLOVERDALE	FINAL	NTS	6.12.2024	1.0	
707.485.7555	707.568.0398					© 2024, all rights reserved. This drawing, and the concepts, ideas, and design		
707.485.5081 (Fax)	mc-design@comcast.net					development expressed herein are intended for use on this project only, and remain		
Lic. 636883	***************************************					the sole property of the creators. Origin	nal design concepts developed as part of	

this work remain the property and copyright of their respective owners.



Paramount	D			1
	Kara.	mo	un	U

2701 Road I Redwood Valley CA 95470 707.485.7555 707.485.5081 (Fax) Lic. 636883 MICHAEL COX

1714 EL CAMINO WAY SANTA ROSA CA 95404 707.568.0398 mc-design@comcast.net PROJECT

VISIT

MEND**\***CINO

GATEWAY SIGNAGE HWY 101 NORTH, CLOVERDALE

DESCRIPTION

FINAL

PHASE

1/16"=1'-0"

**SCALE** 

20 0.3


6.12.2024

DATE/REVISIONS

2.0

PAGE

© 2024, all rights reserved. This drawing, and the concepts, ideas, and design development expressed herein are intended for use on this project only, and remain the sole property of the creators. Original design concepts developed as part of this work remain the property and copyright of their respective owners.

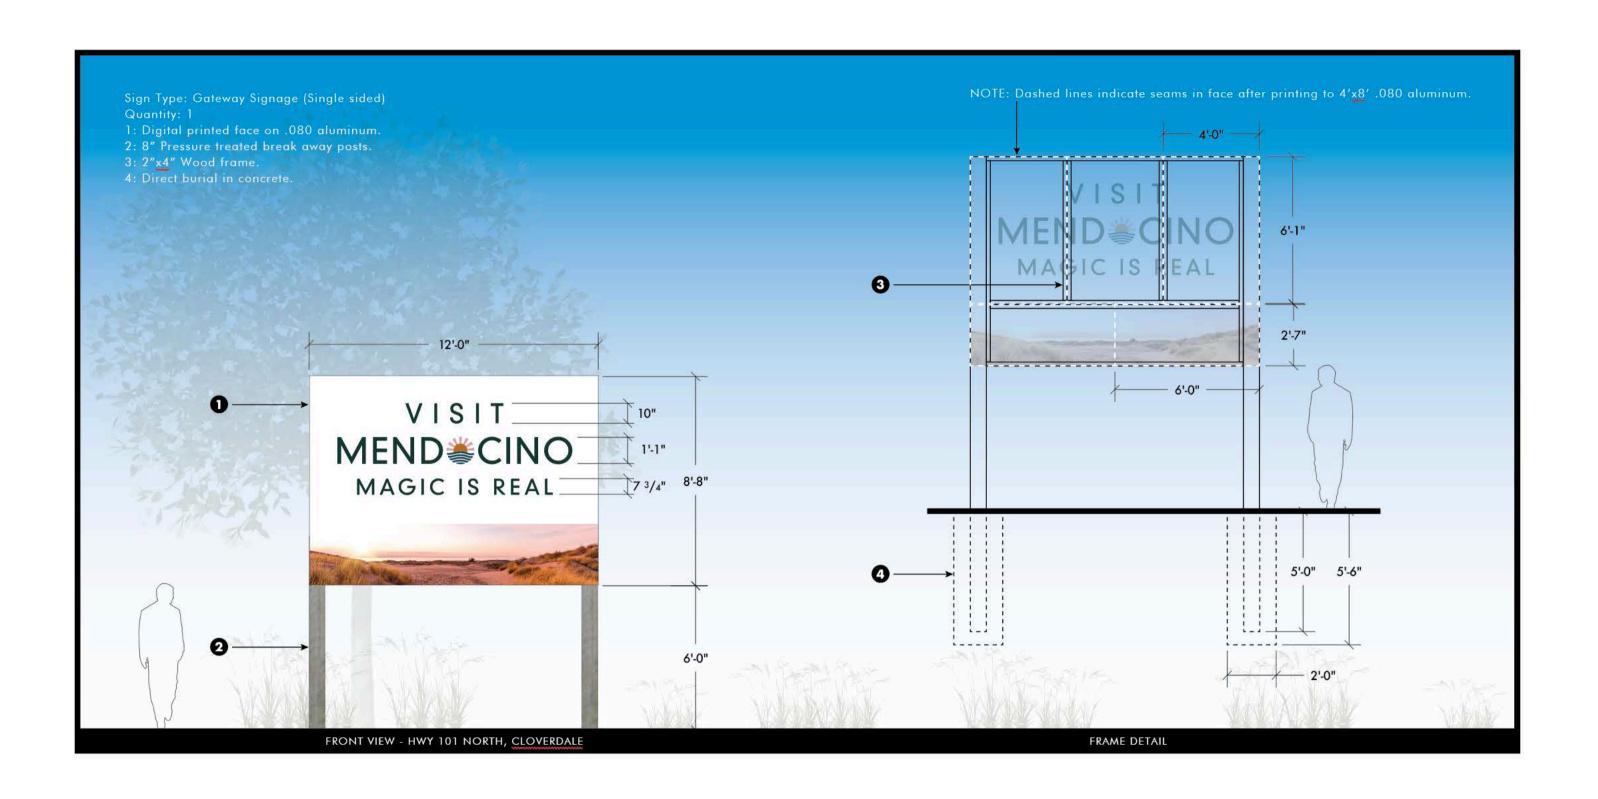

Paramount sien contractors	MICHAEL COX DESIGN	PROJECT	DESCRIPTION	PHASE	SCALE	DATE/REVISIONS	PAGE
2701 Road I	1714 EL CAMINO WAY	VISIT	GATEWAY SIGNAGE	FINAL	1/4"=1'-0"	6.25.2024	3.0
Redwood Valley CA 95470	SANTA ROSA CA 95404	MEND <b></b> CINO	HWY 101 NORTH, CLOVERDALE				
707.485.7555	707.568.0398					© 2024, all rights reserved. This drawing, and the concepts, ideas, and design	
707.485.5081 (Fax)	mc-design@comcast.net					development expressed herein are intended for use on this project only, and remain	
Lic. 636883	***************************************					the sole property of the creators. Origin	
*****							factor of the force and a first consider

this work remain the property and copyright of their respective owners.